


BEBAUUNGSPLAN Nr. 87 STAMMPLAN

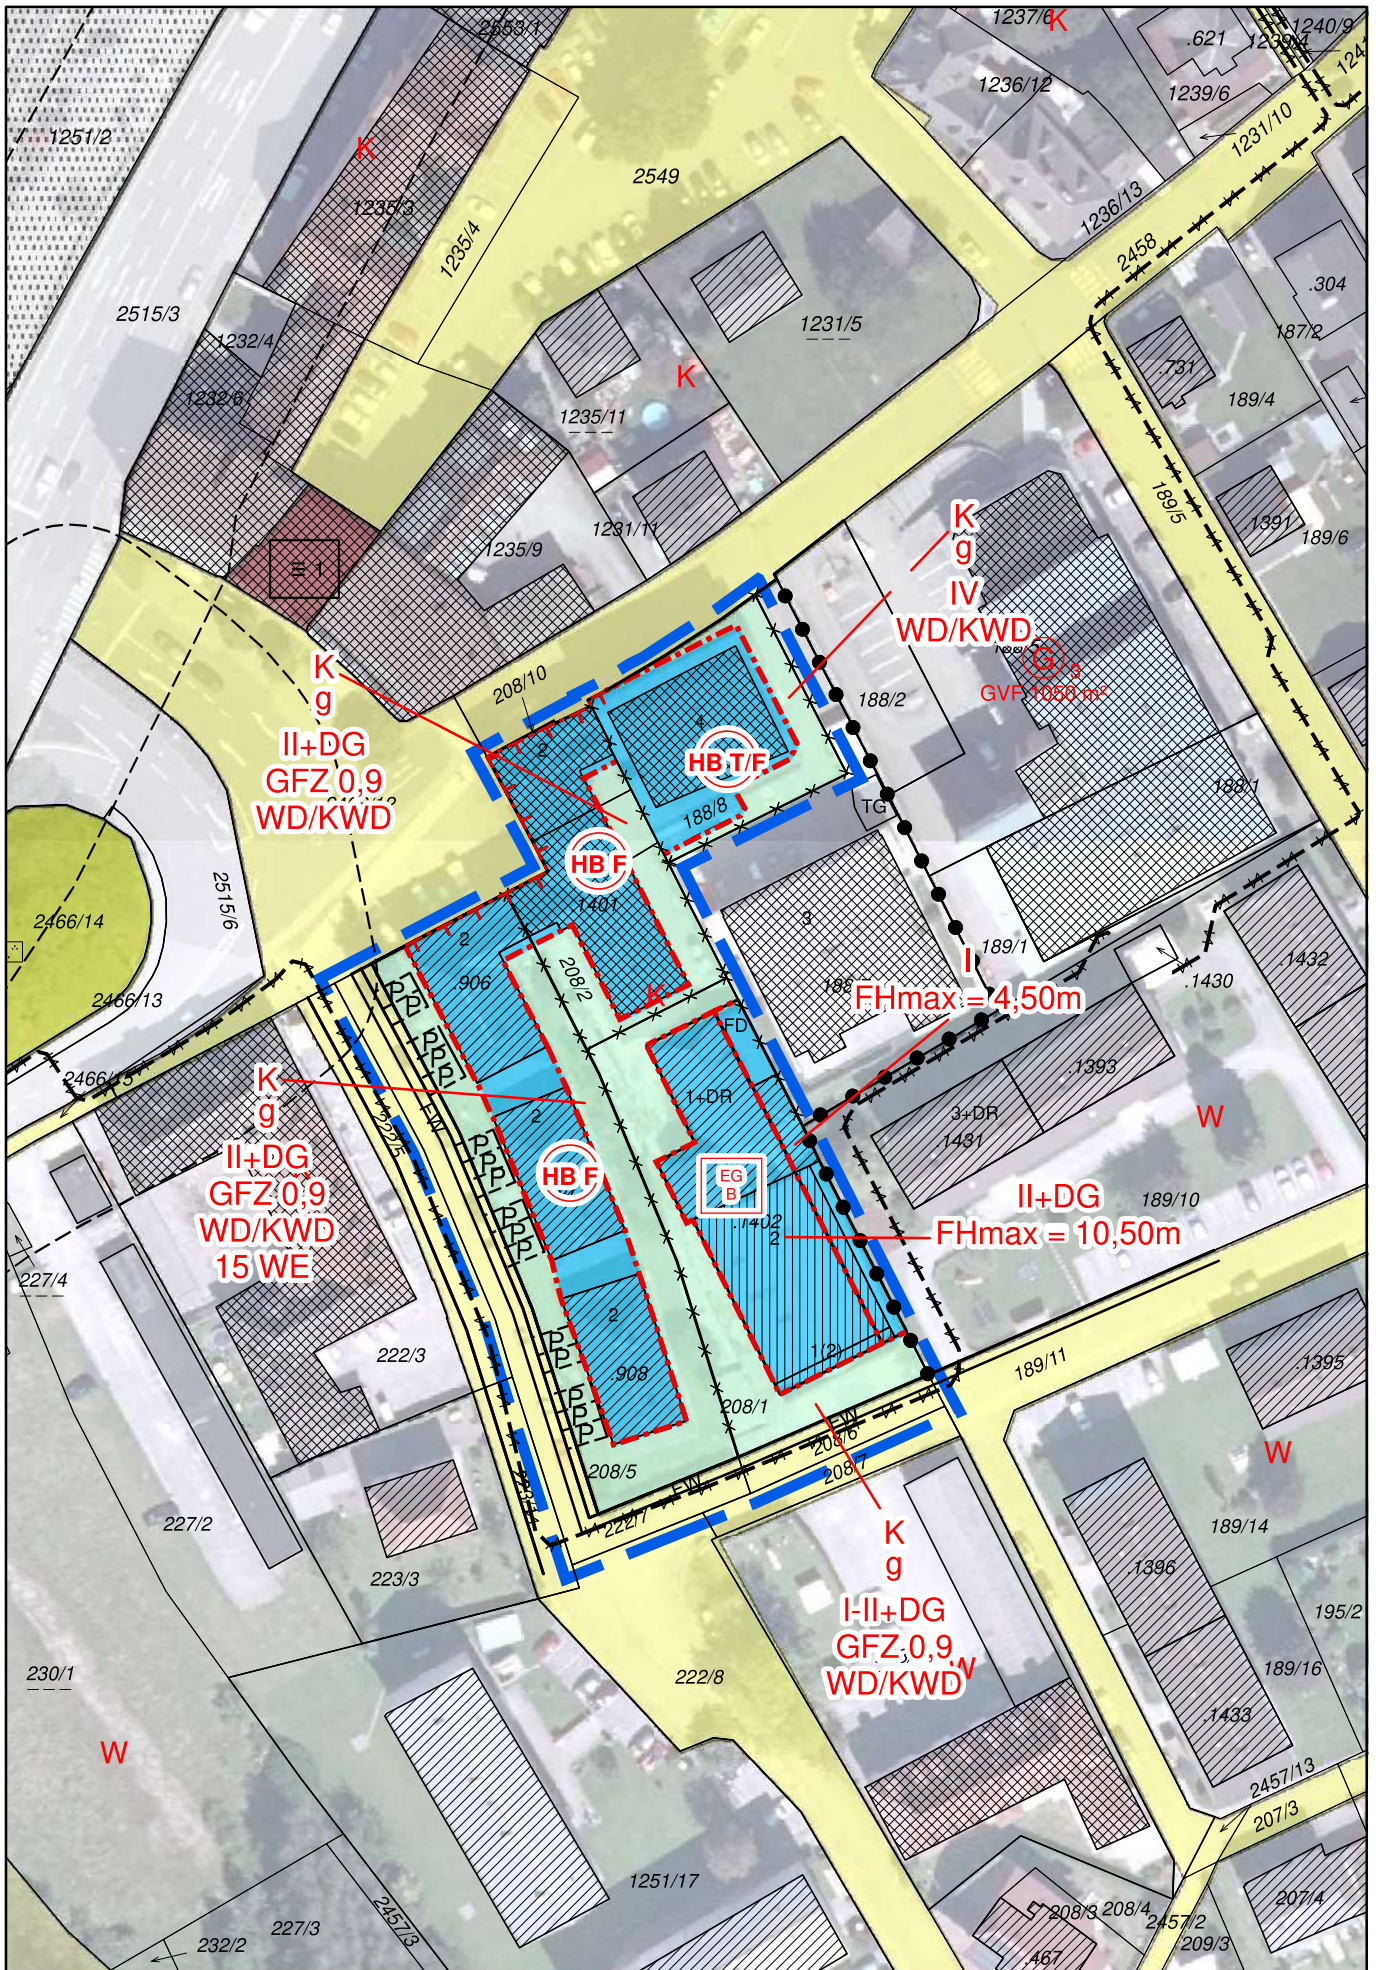

M 1:1.000

